


DRYWAY Ridge Datasheet

Suitable for use with the following Walkways:

- Free standing, Single Sided, Double Sided 1.5m, 1.8m, 2.2m and 3.0m

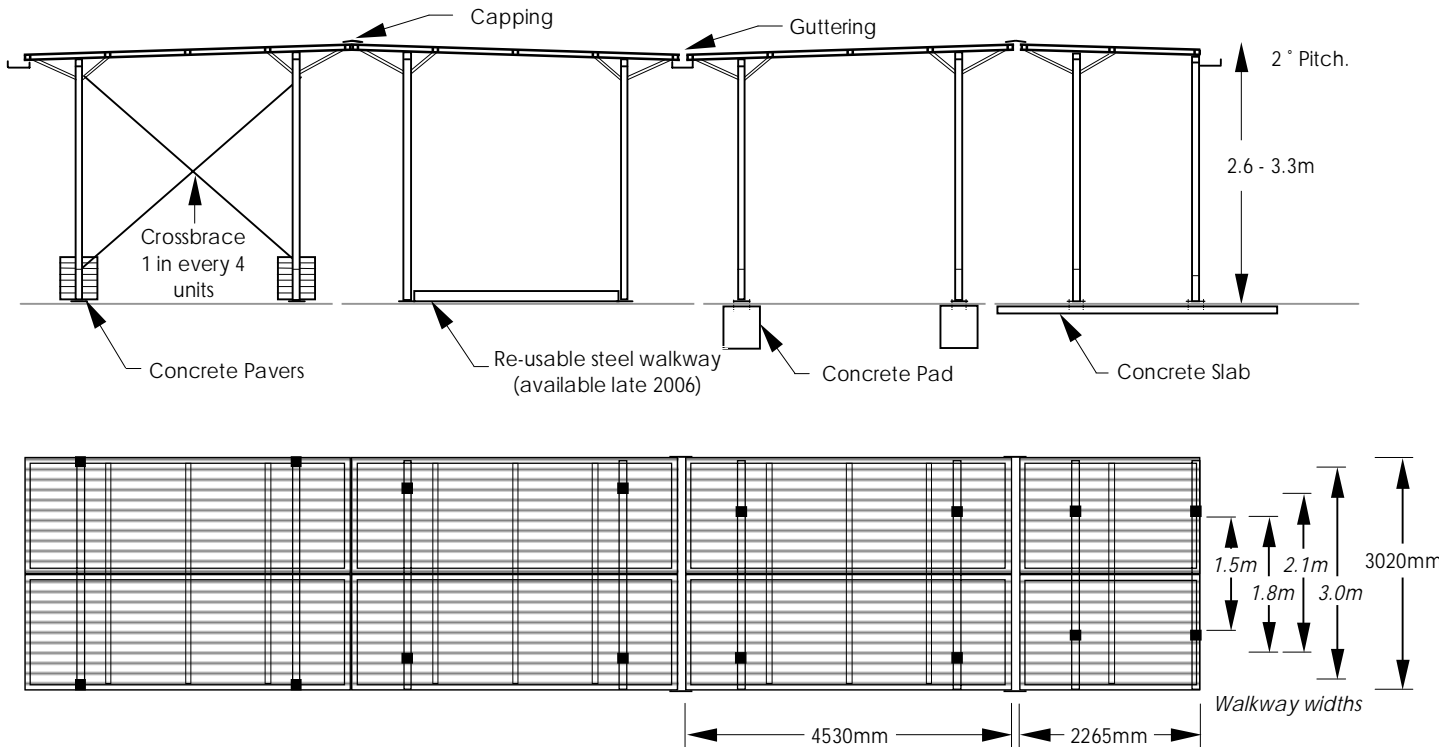

Construction

Roofing.	Polycarbonate roofing (80% heat reduction tint.)
Frame.	50 x 25 x 1.6mm / 3m Galvanized box section
Posts.	65 x 65 x 1.6 mm Galvanized box section
Elbows.	60 x 60 x 1.6 mm / 50 x 32 x 3 mm Gal Box
Stands.	60 x 60 x 1.6 mm / 65 x 4 mm Galvanized box section.
Fixings.	35 mm Tec screws / neo washers. 35 – 75 x 8mm bolts.

Anchores

Permanent.	In situ Disposable stirrups.
Semi permanent.	8mm Dyna bolts
Temporary.	400 x 400 x 50mm concrete pavers
To Sheds	Struts 65 x 65 x 1.6 mm Gal box section.

Equipment

Props.	35 x 35 x 1.6 mm Gal box section.
Cross Brace.	3000 x 1150 x 6mm. Every 5 th unit.

Transport

Components.	20 separate parts.	Weight of heaviest component	40kg
Largest component.	4500 x 1500 x 75 mm.	Weight	140 kg
Volume	4500 x 1635 x 150 mm	Stack ability	Maximum 10 units

Standards

This product has been structurally engineered in conjunction a building practioner and complies with standards AS1170.0 AS1170.1 AS1170.2 AS1170.0 AS4100 AS1163
 Patient applied: 2005242208